

THIS MAP WAS PREPARED FOR ASSESSMENT PURPOSE ONLY



S.E. 1/4 S.W. 1/4 SEC. 29 T. 3N. R. 10W. W.M.

TILLAMOOK COUNTY

03N10W29CD
MANZANITA

1" = .100'

SEE MAP 3N 10W 29CA


PACIFIC

LANE

PACIFIC

OCEAN

56-11

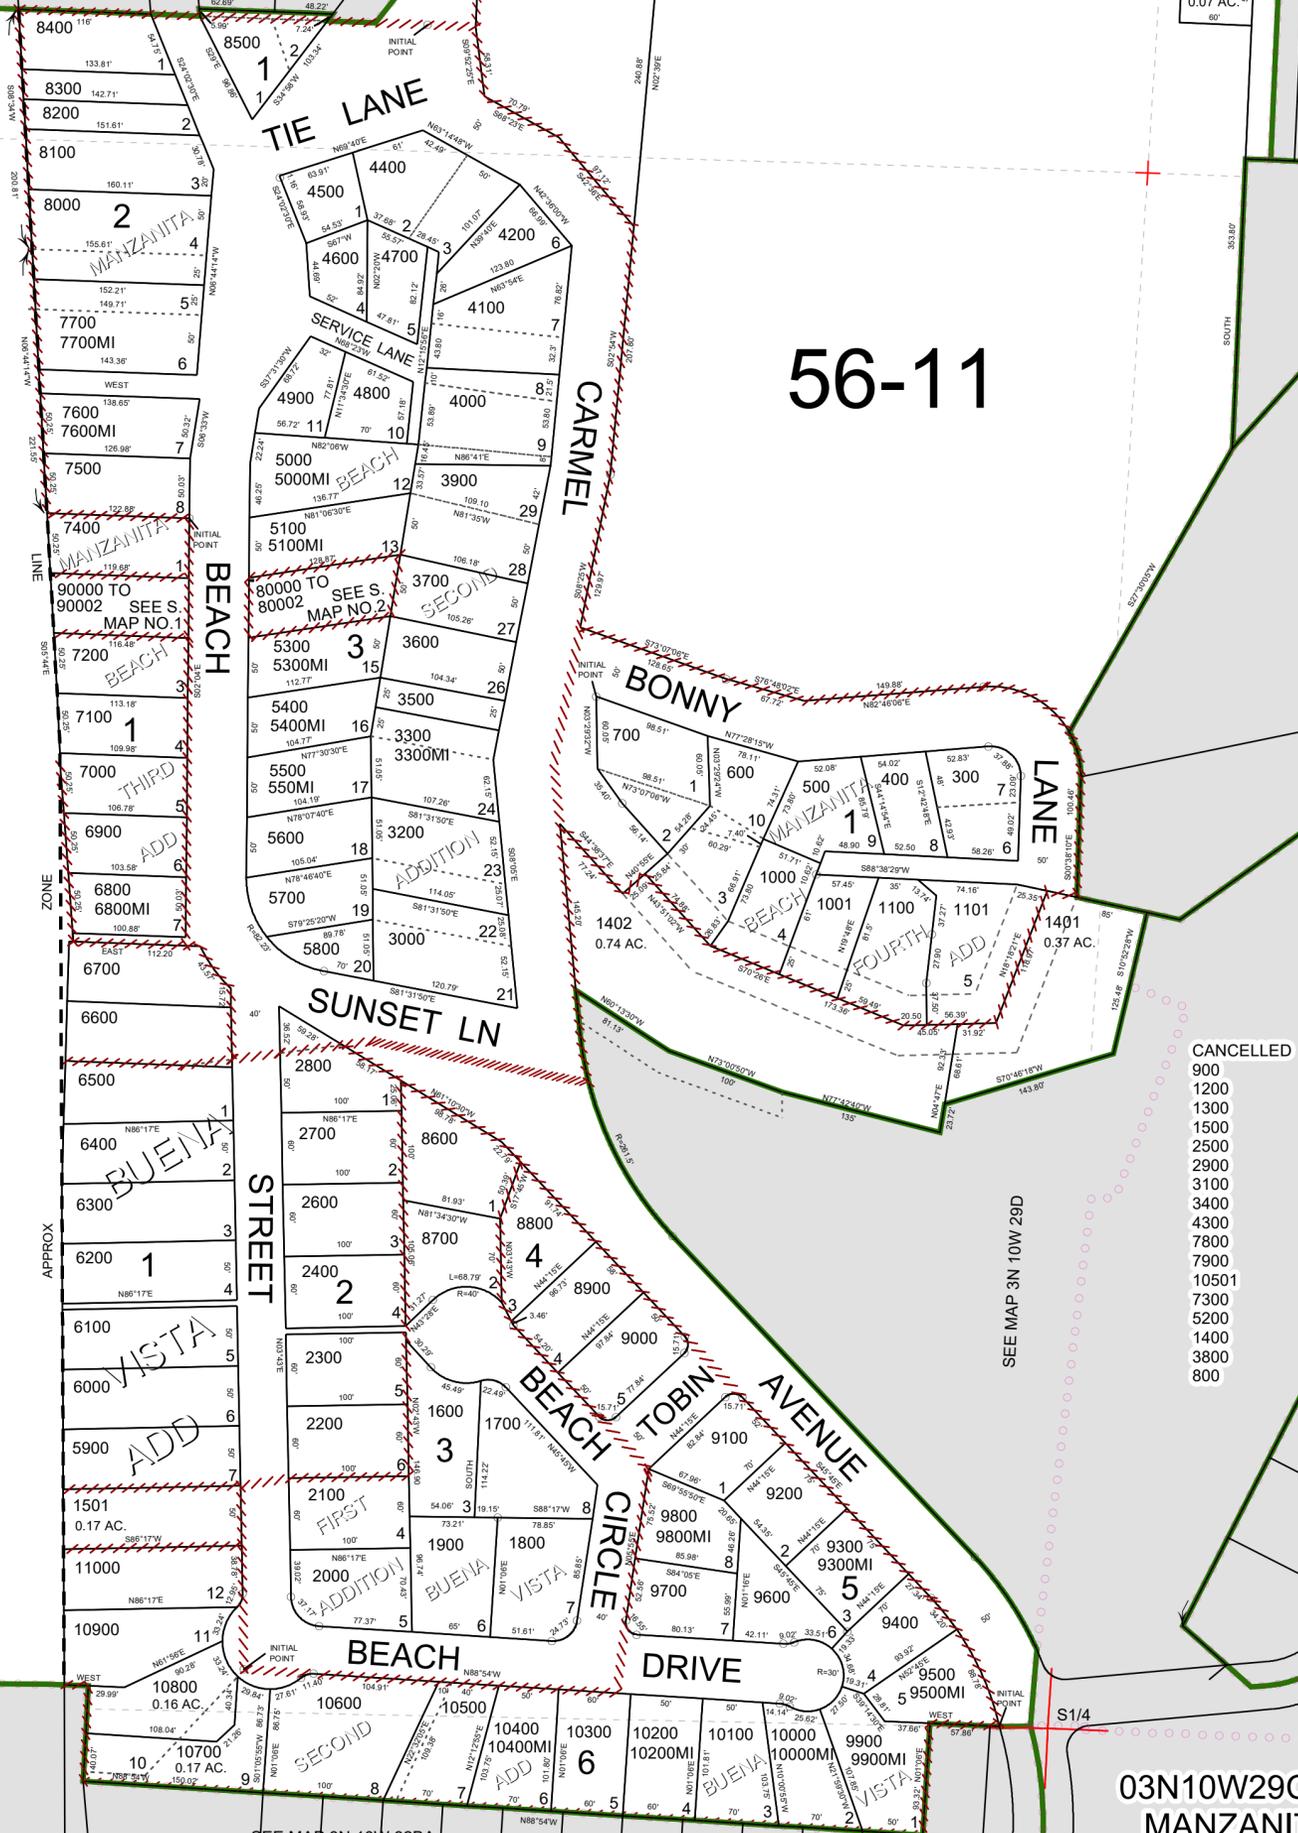

- CANCELLED
- 900
- 1200
- 1300
- 1500
- 2500
- 2900
- 3100
- 3400
- 4300
- 7800
- 7900
- 10501
- 7300
- 5200
- 1400
- 3800
- 800

SEE MAP 3N 10W 29D

SEE MAP 3N 10W 32BA

S1/4

03N10W29CD
MANZANITA