

N.E. 1/4 N.W. 1/4 SEC. 30 T.4S. R.10W. W.M.

TILLAMOOK COUNTY

1" = 100'

04S10W30BA
PACIFIC CITY


SEE MAP 4S 10W 19CD

THIS MAP WAS PREPARED FOR
ASSESSMENT PURPOSE ONLY

0 50 100 150 200 Feet

CANCELLED
300
400
2800
2900
3200
3300
3401
3402
3700
3900
4100
5400
5405
6200
6401
6704
6800
7000
7900
8201
9100
9200
9300
9400
10400
10900
11200
11401
12400
14700
14906
12700
8500
3601
5403
3400
3600
4300
4900
8600
8601
1400
1700

SEE MAP 4S 10W 30

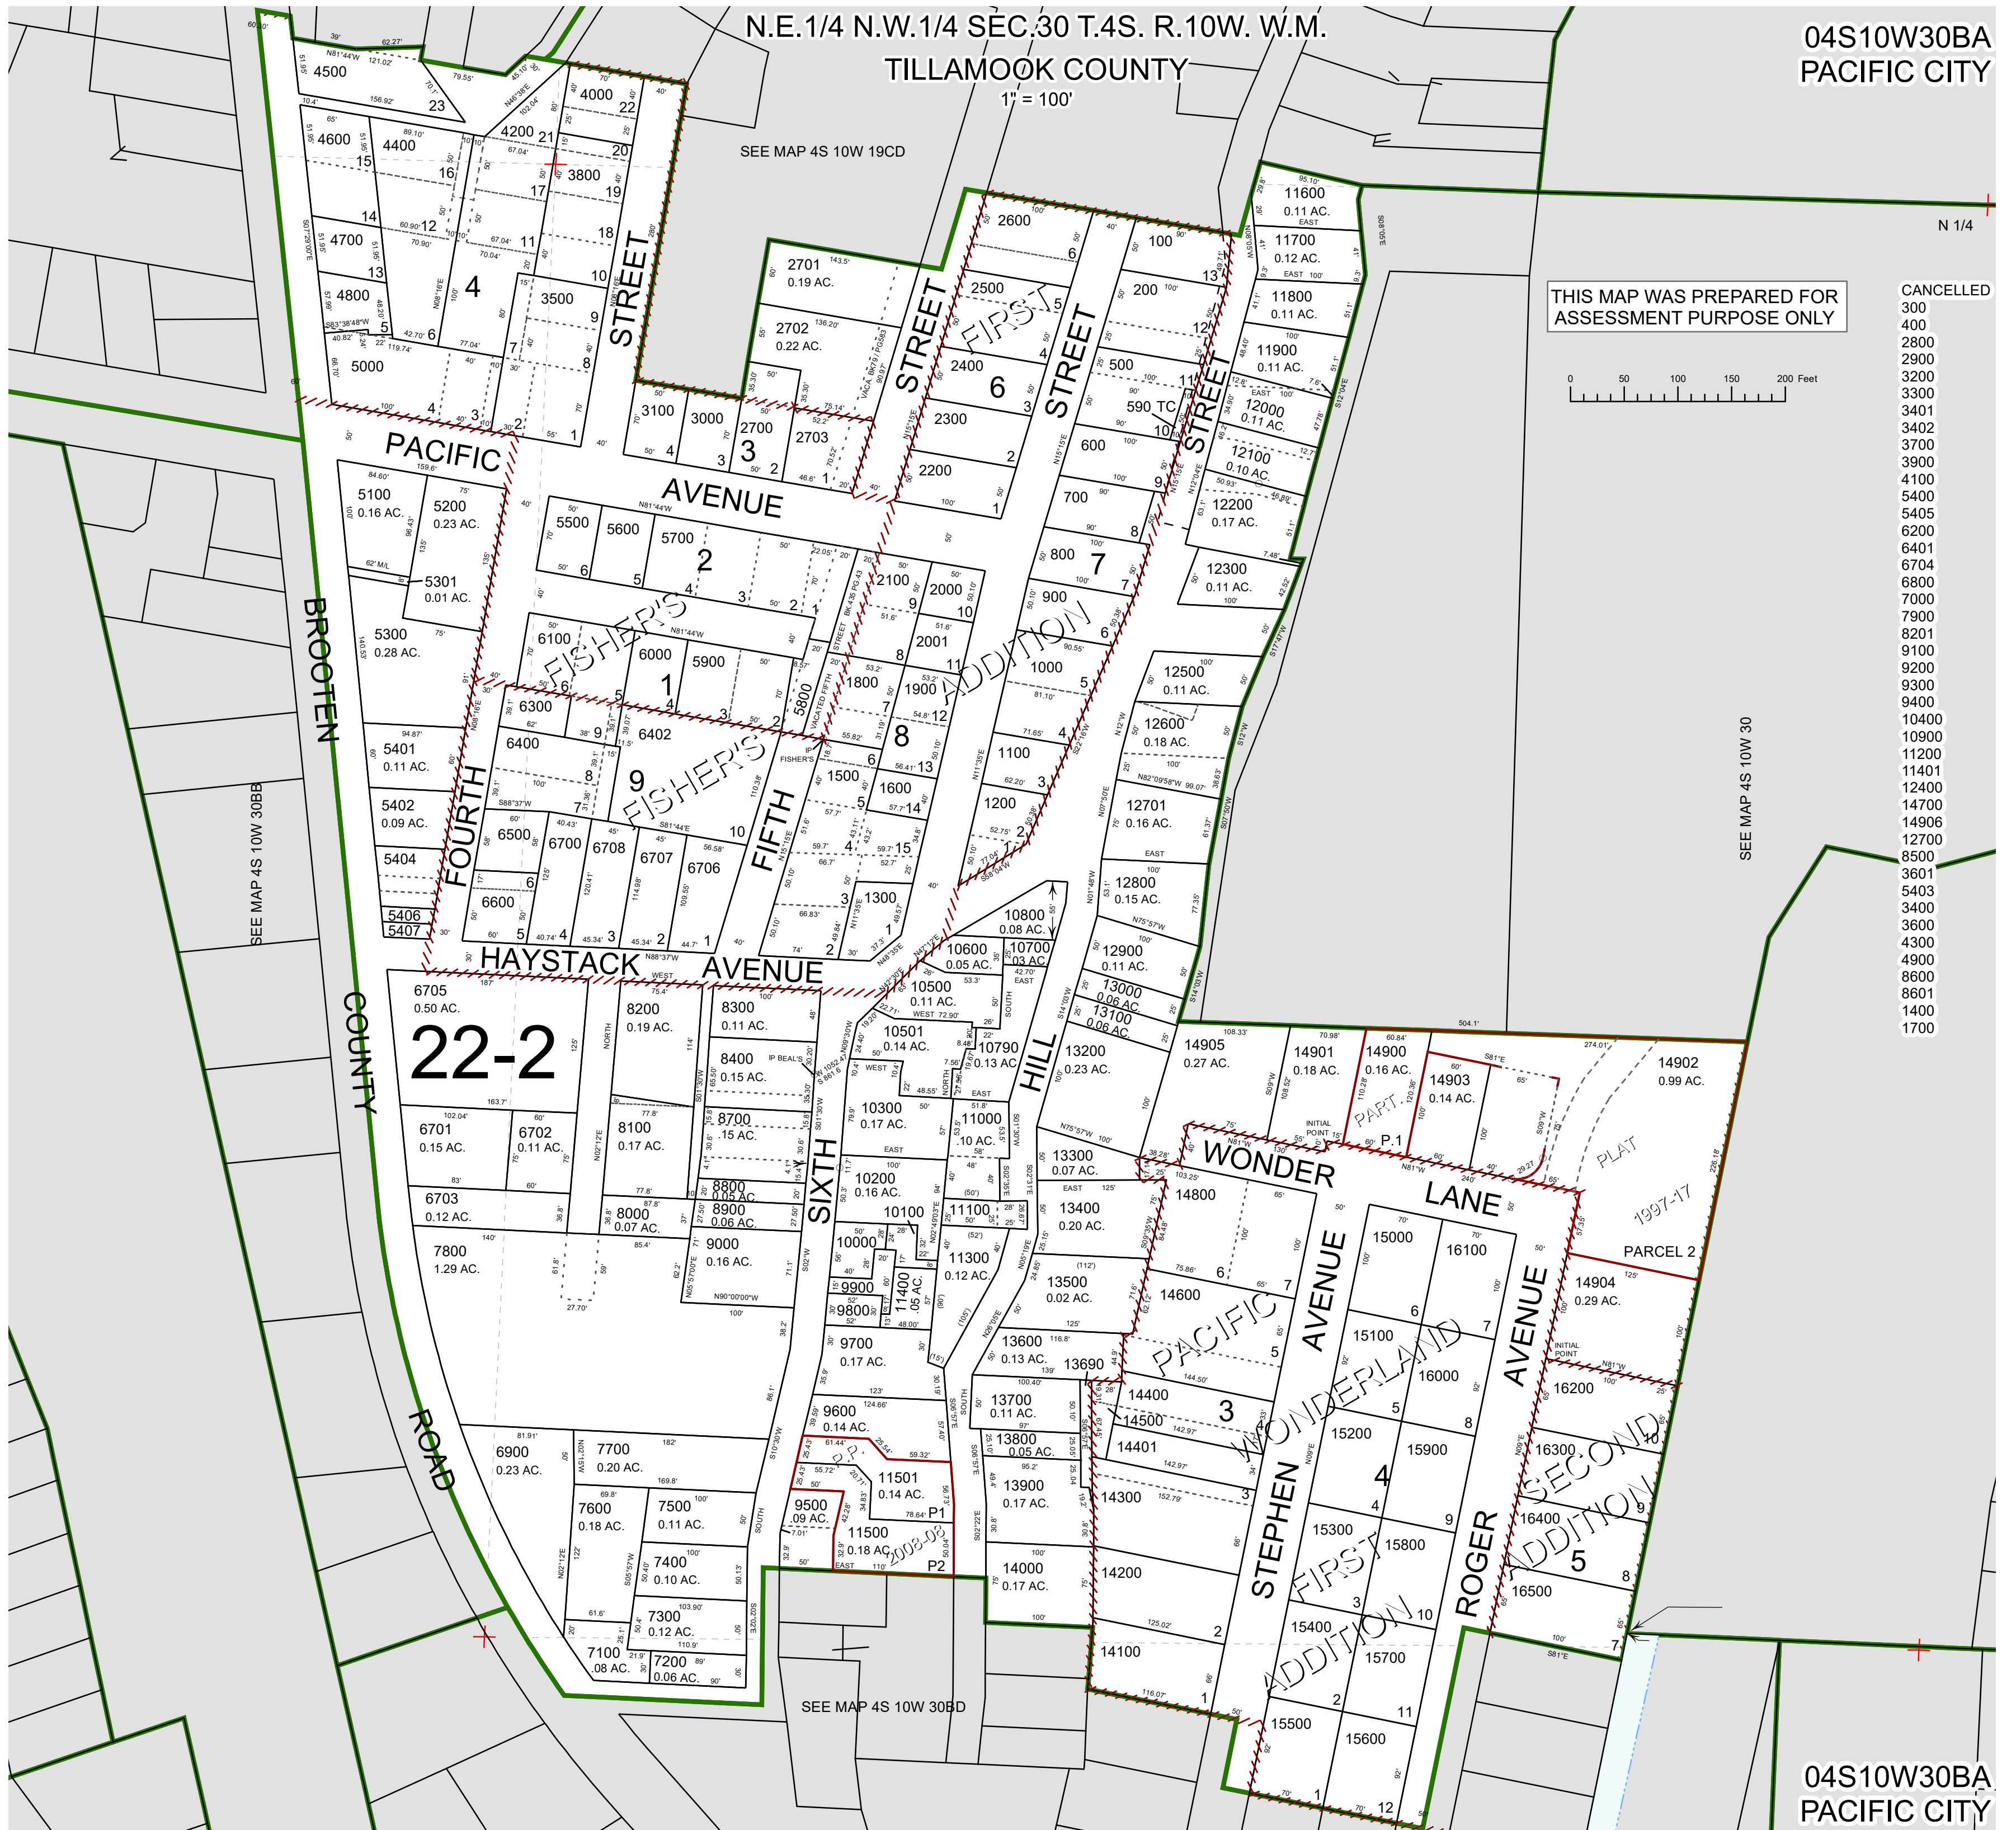

04S10W30BA
PACIFIC CITY

Revised 2/28/25, WS